


## LEGEND

EXISTING ROAD	
PROPOSED ROAD	
FOOT TRACK	
BUILDING / HUT	
CULTIVATION / FENCE	
SPRING	
RETAINING WALL	
BRIDGE / CULVERT	
TREE	
CONTOURS	
ISLAND	
BOULDER	
WALL / DEPRESSION	
RIVER	
TEMPLE / CHURCH	
LANDSLIDE	
RIVER BANK / HTL	
DRAIN	
CLIFF / EXPOSED ROCK	
MILESTONE	

INDEX OF PROJECT ROADS TO BE CONSTRUCTED BY NEEPCO	
Road	Description
R-18	Project Road to Power House from existing 'Main road'
R-2	Road from the junction with Teto Manging Road to Himing Quarry (L/R)
R-3	Road from the junction with Teto Manging Road to Adhi-1 portal (L/R)
R-4	Road from the junction with Teto Manging Road to Englebert Magistrate No. 1 (R/L)
R-5	Road from the junction with Teto Manging Road to Dam site Plant Area (R/L)
R-9	From existing bridge to proposed new bridge
R-10	From proposed new bridge to U/S Cedar dam left bank and extended up to diversion tunnel outlet portal
R-11	From R-10 to DT portal left bank
R-14	From R-18E to Tagapashit Hallah (R/L)
R-2	Road from the junction with Teto Manging Road to Himing Quarry (L/R), balance from R-2
R-6	Road from the junction with Teto Manging Road to Dam Top (R/L)
R-7	Road from the junction with Teto Manging Road to Dam Top (R/L)
R-12	From proposed new bridge to U/S Cedar dam right bank
R-14	Road from Right Bank (R/L) Dam Top to Tagapashit Hallah (L/R)
R-15	From R-14 to U/S Cedar dam area
R-16	Road from Left Bank (L/R) Dam Top to Dispersal Tunnel Outlet (L/R)
R-19	Road from Lower House Bridge point to Adhi A-7 (L/R)
R-20	From R-19 to HRT Adhi Dispersal Area (L/R)
R-21	Road from Lower House Bridge point to TPT Outlet (L/R)
R-22	Road from R-21 to Main Access Tunnel (HRT) (L/R)
R-23	From R-19 to TPT Dispersal area

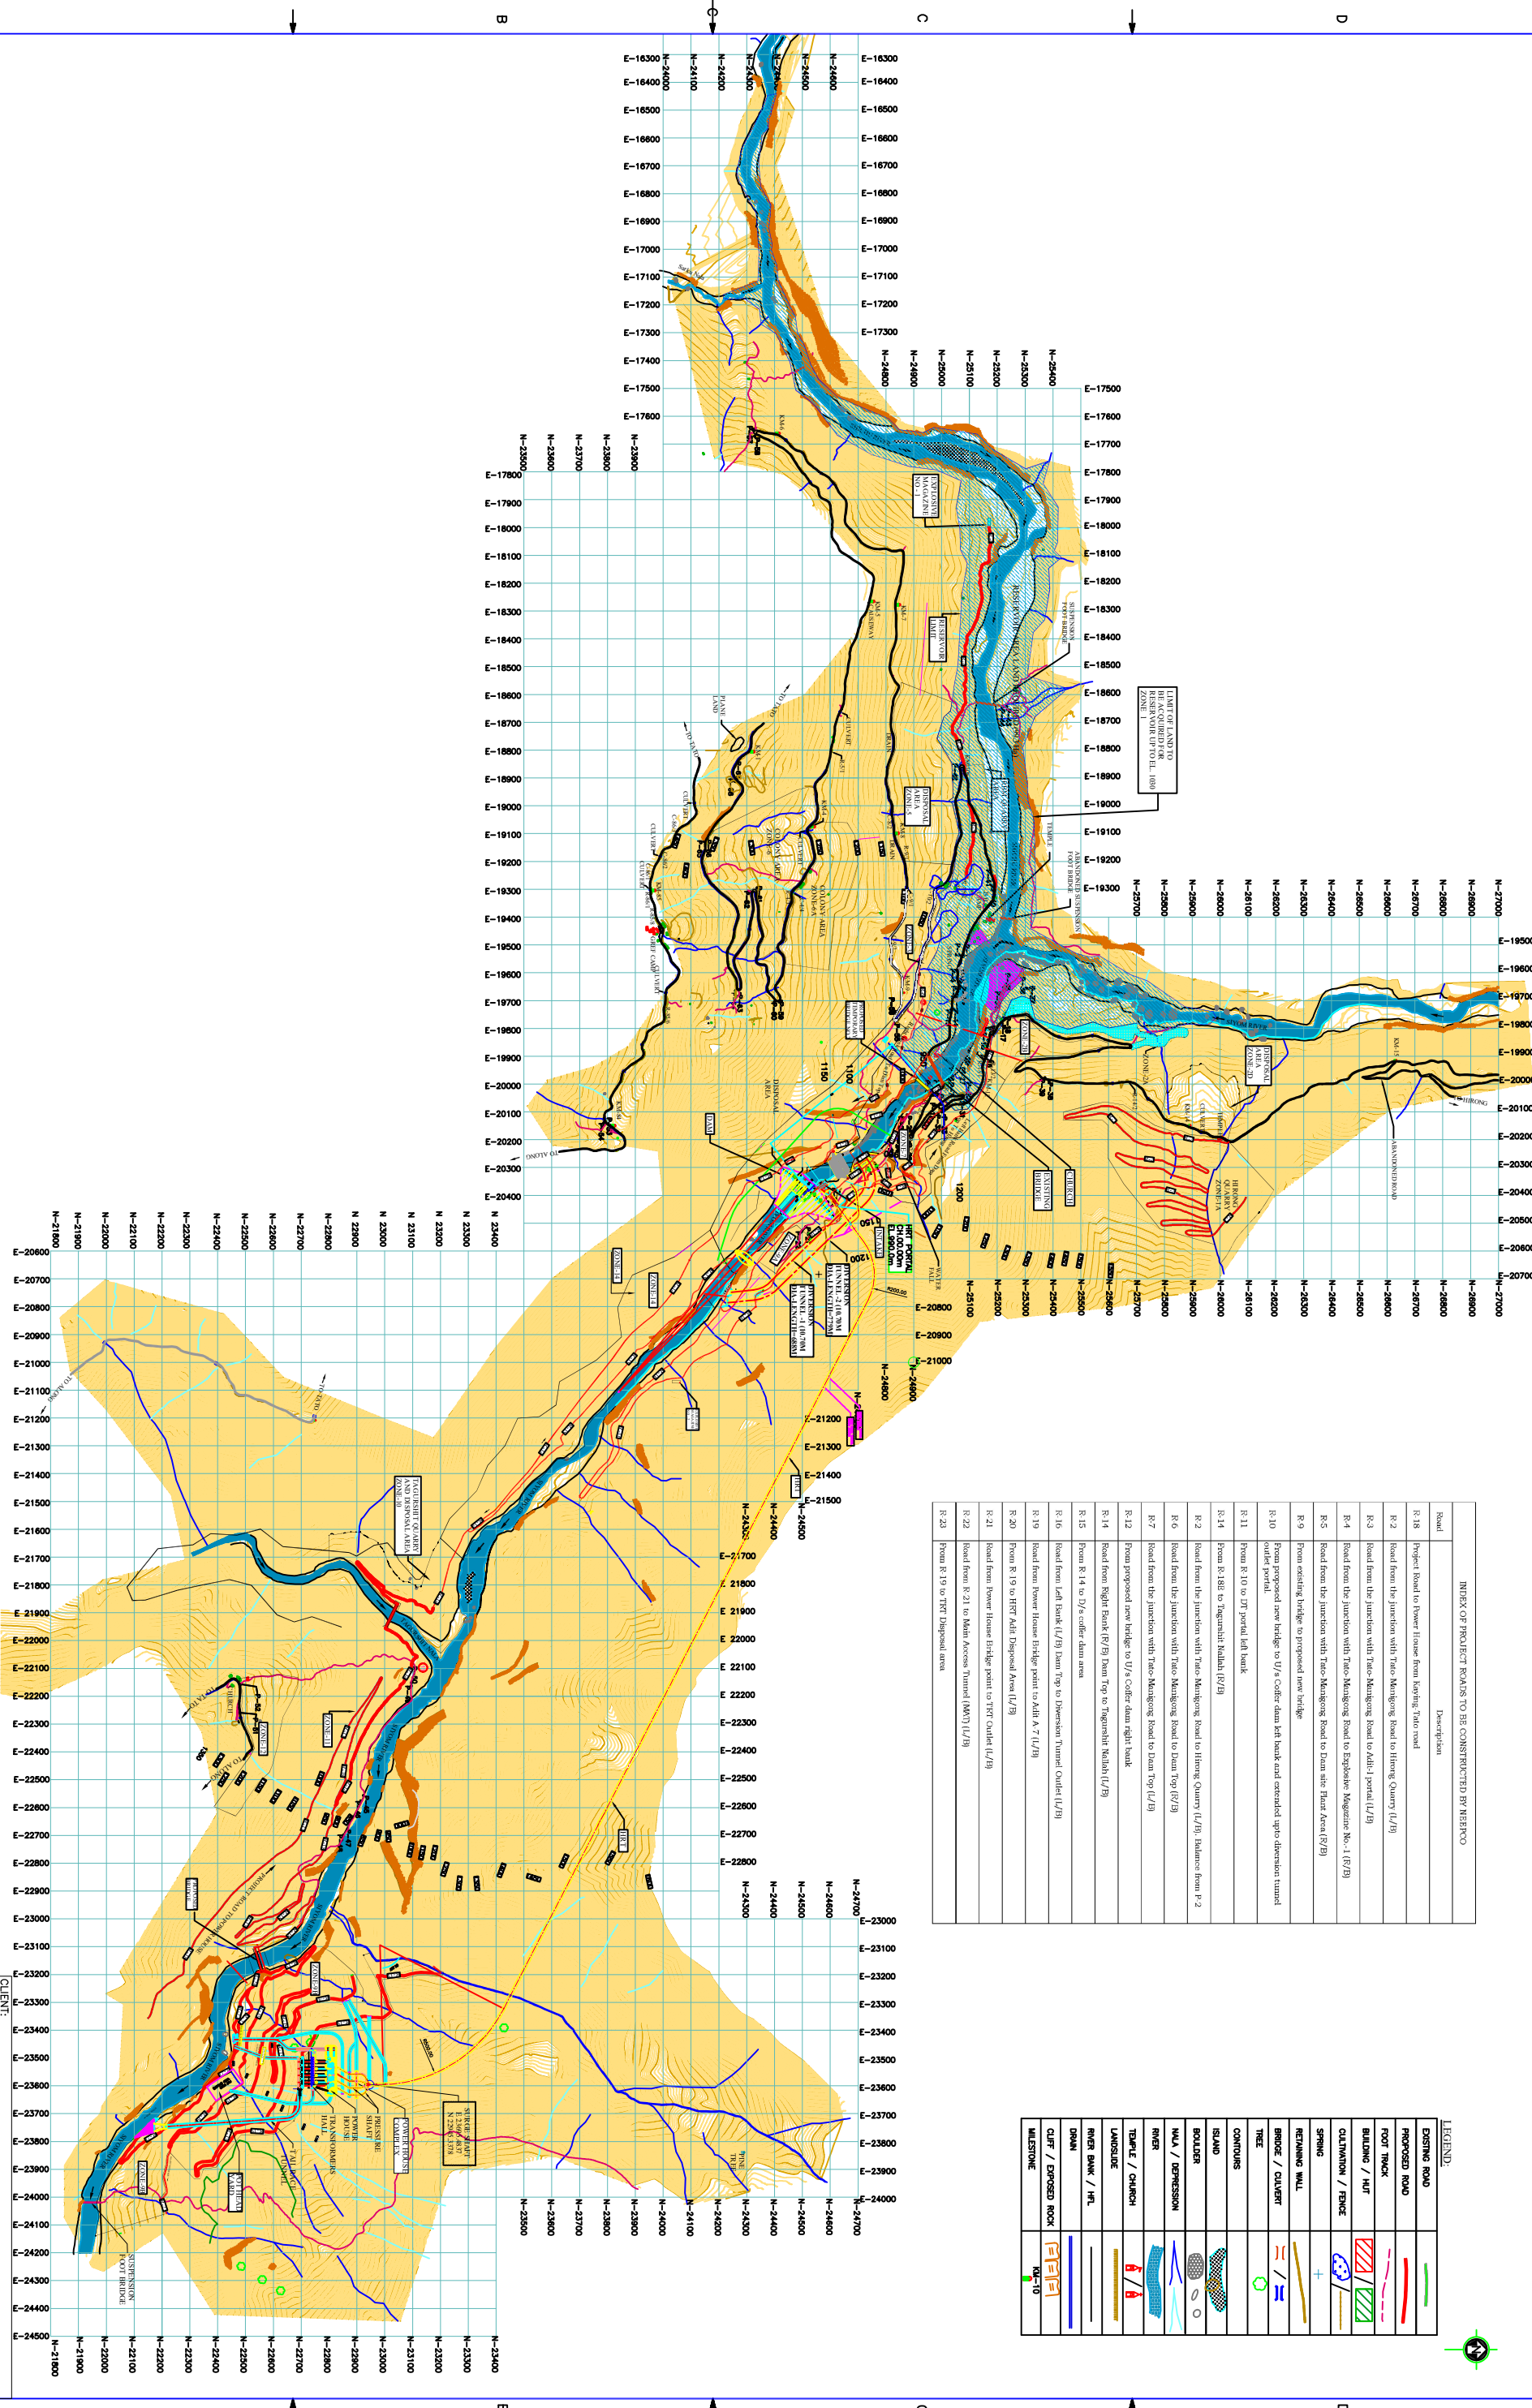

FOR TENDER PURPOSE ONLY

SCALE 1 : 7500



NOTES

1. ALL DIMENSIONS AND LOCATIONS ARE IN METERS
2. LOCATIONS INDICATED IN THE PLAN ARE DERIVED FROM SRTM DATA AT 30M RESOLUTION (AERIAL PHOTOGRAPHY)

CLIENT:  
 NORTH EASTERN ELECTRIC POWER CORPORATION LTD. (NEEPCO)

PROJECT:  
TATO - II HEP (4 x 175 MW)

DRAWING TITLE:  
INFRASTRUCTURE PLAN  
SHOWING VARIOUS ROADS

DESIGNED:	
CHECKED:	
DATE:	
ORIGINAL PRINT SIZE:	
DRAWING NO:	
NEEPCO/TATO-II/HEP-III/003A	
REV. 01	